


SUGGESTED TRANSVERSE EDGE BEAM DETAILS

Figure 61-5H

NOTE: ALL REINFORCING STEEL
SHALL BE EPOXY COATED.

NOTE: THE EDGE BEAM SHALL EXTEND
FROM COPING TO COPING.

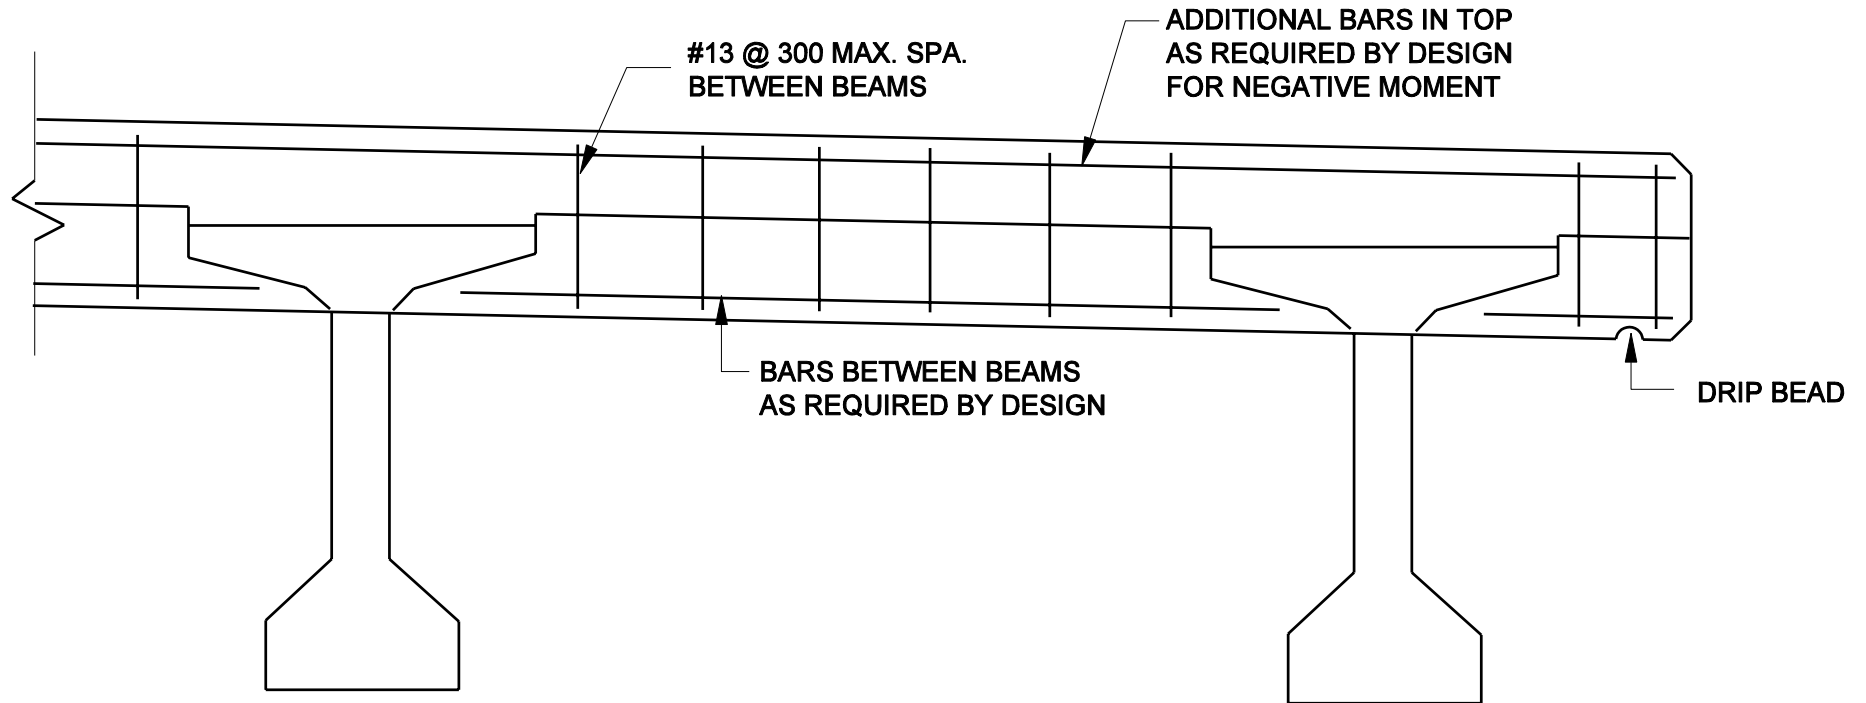

SUGGESTED TRANSVERSE EDGE BEAM DETAILS (For Bulb-Tee Beams)

Figure 61-5H
(Continued)